


REVISIONS	
No.	DATE


DESIGN BY:
ehr-lum
 © 2003 All Rights Reserved
 847.733.0644 | www.ehrlum.com

evanston artisan cooperative


DRAWN :	CHECKED :
GAB	
DATE :	12/10/03
SCALE :	1/4" = 1'-0"
JOB NO. :	
SHEET	
	1
OF	SHEETS

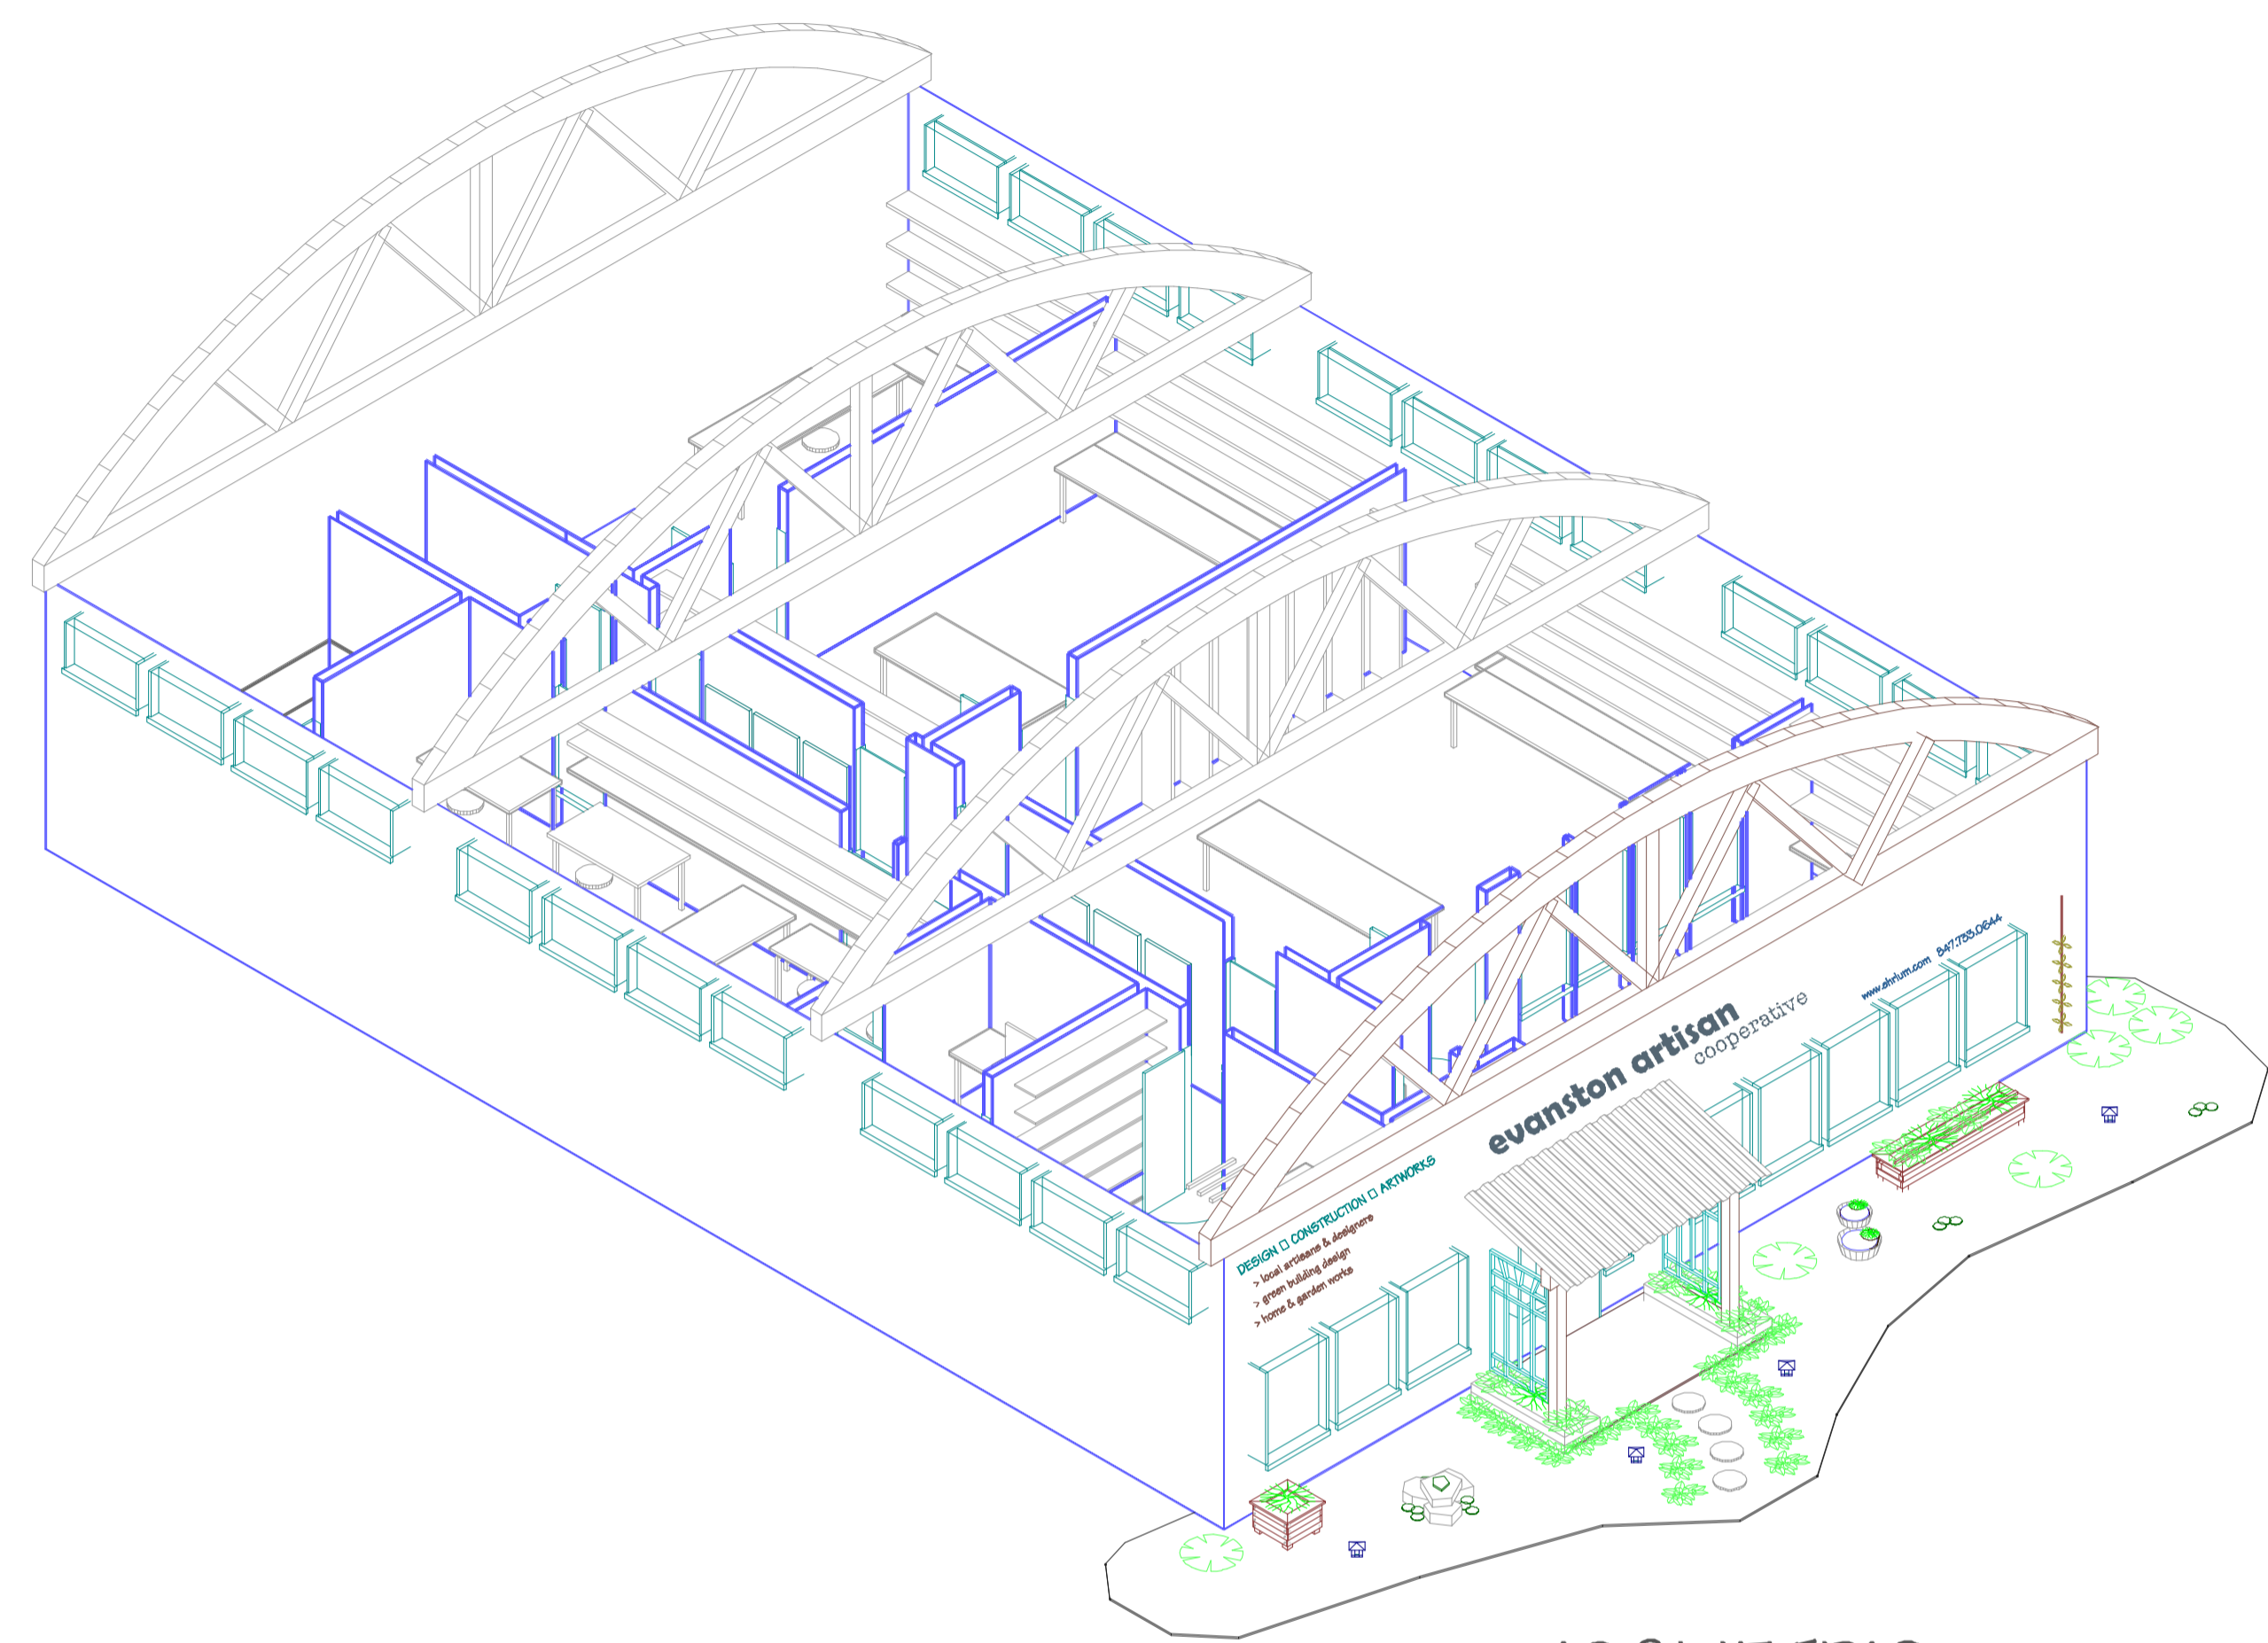

ISOMETRIC

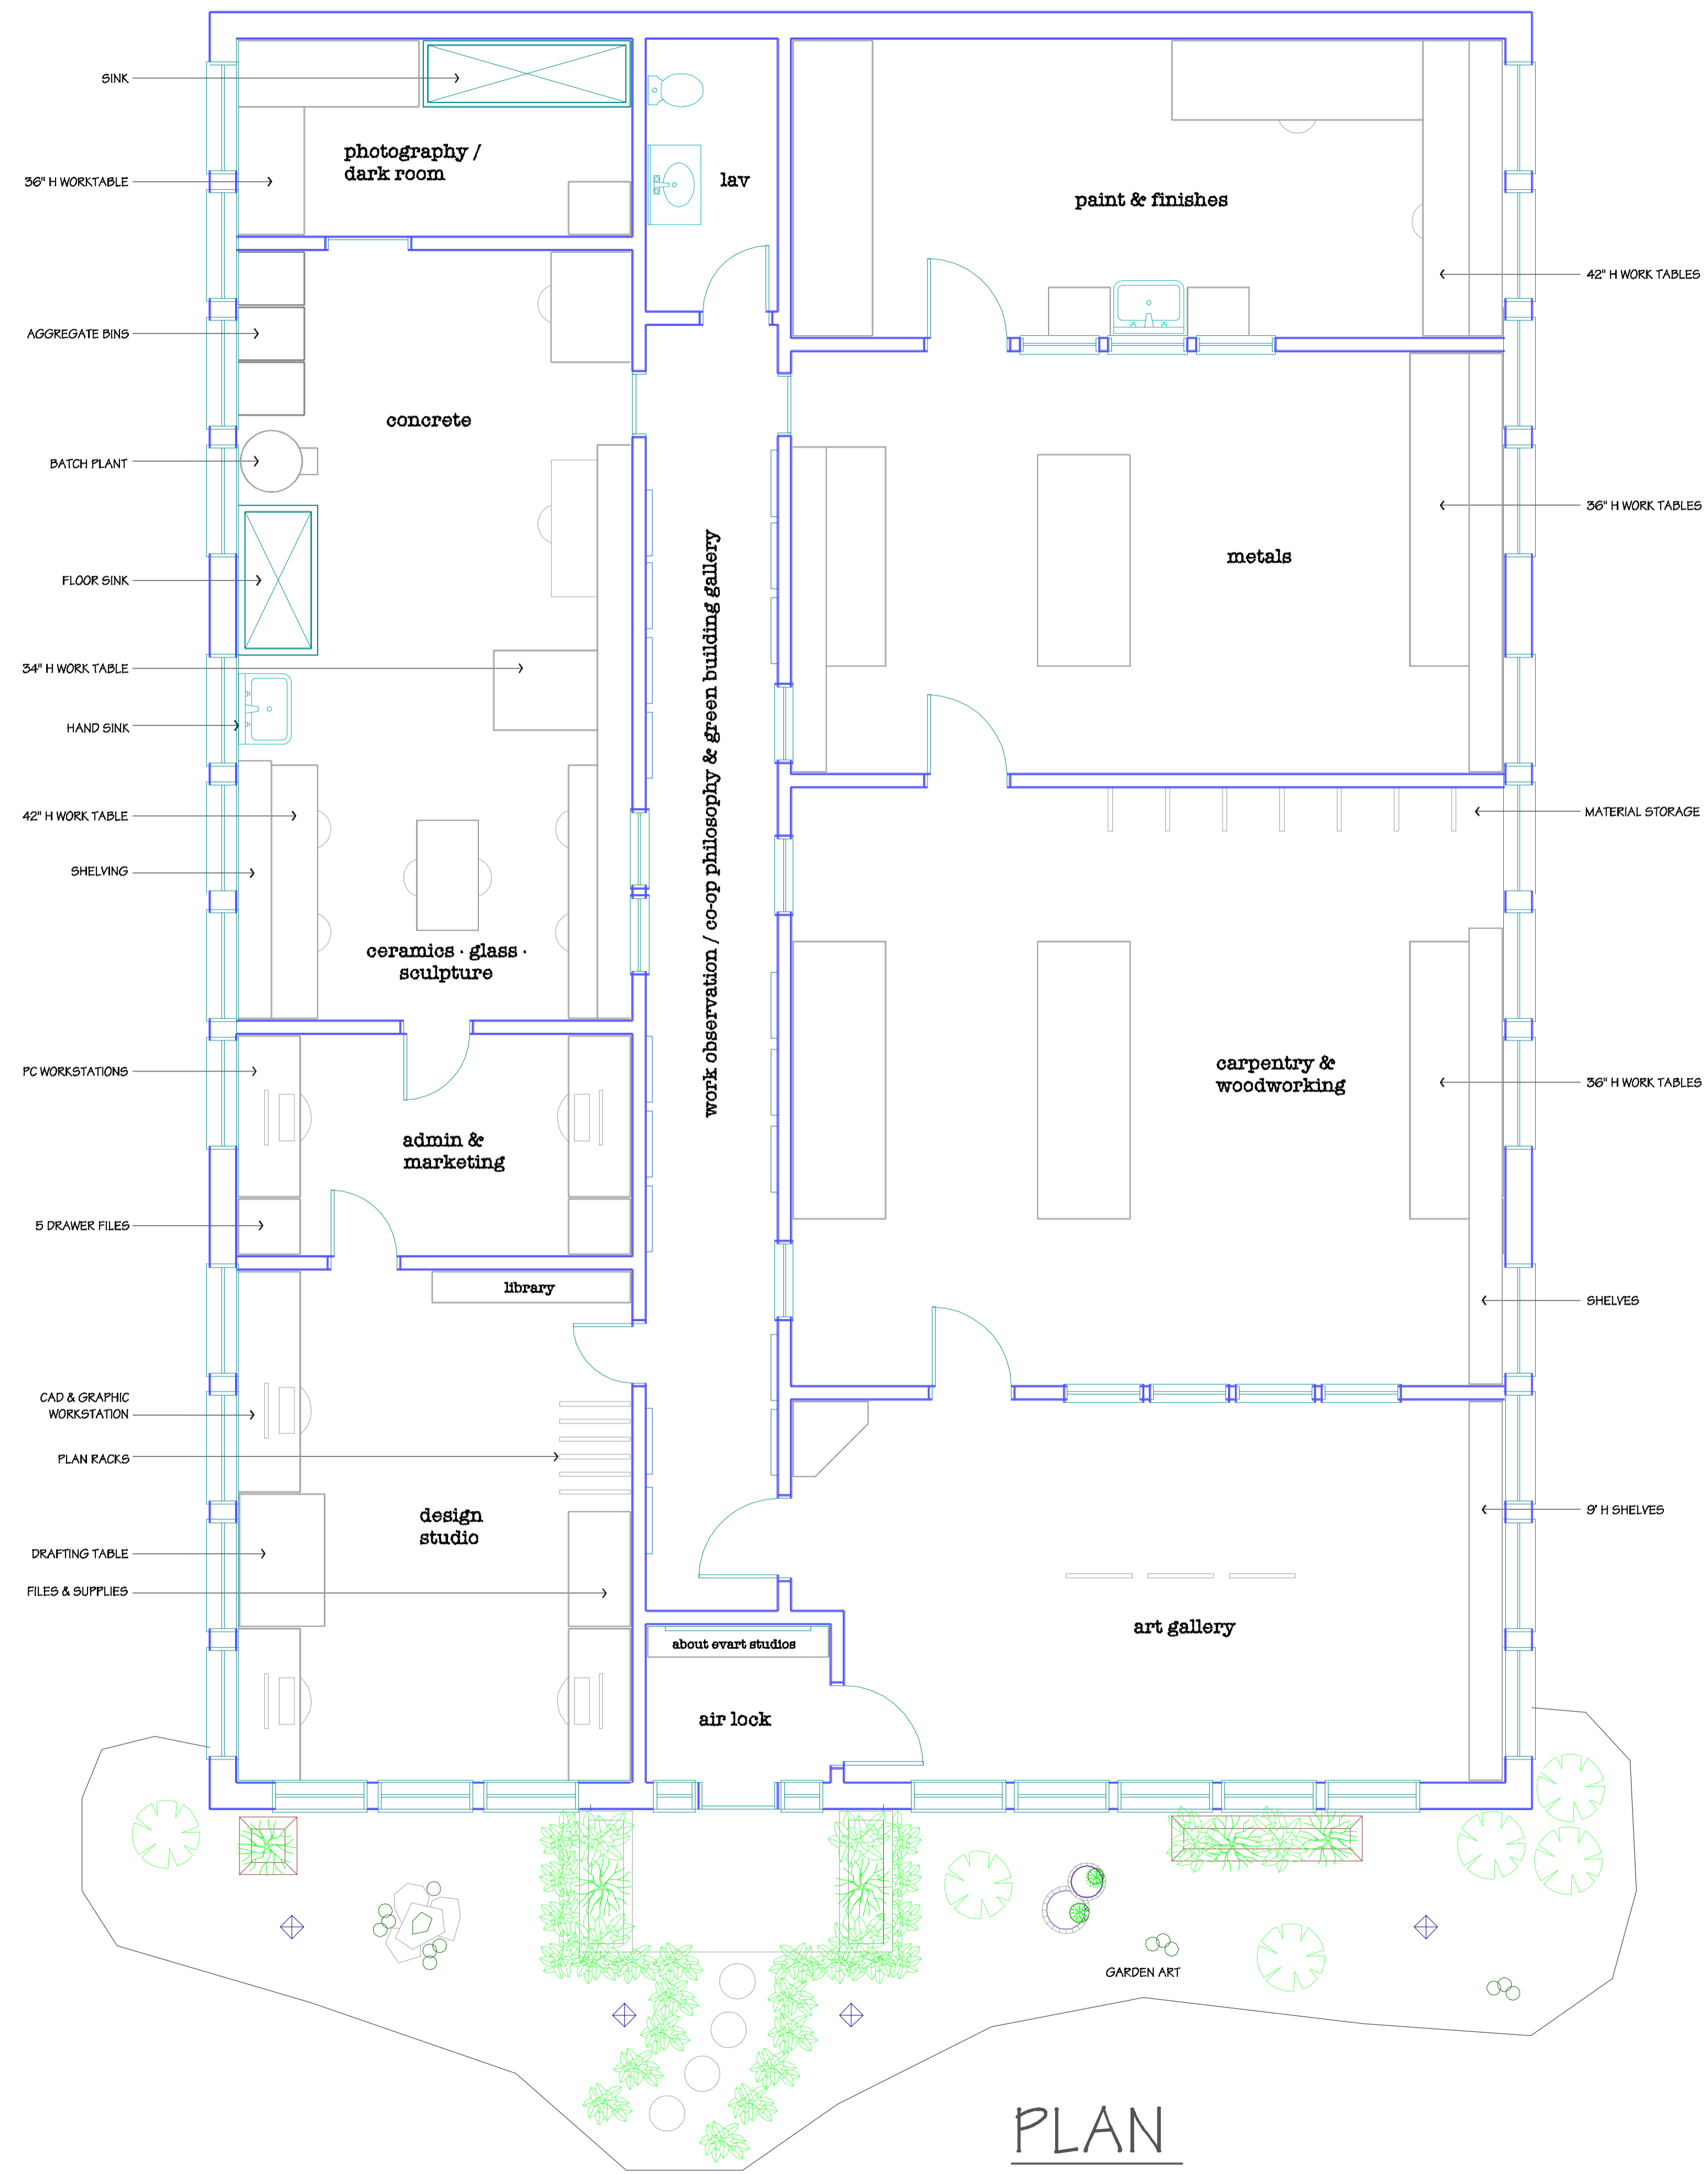

PLAN

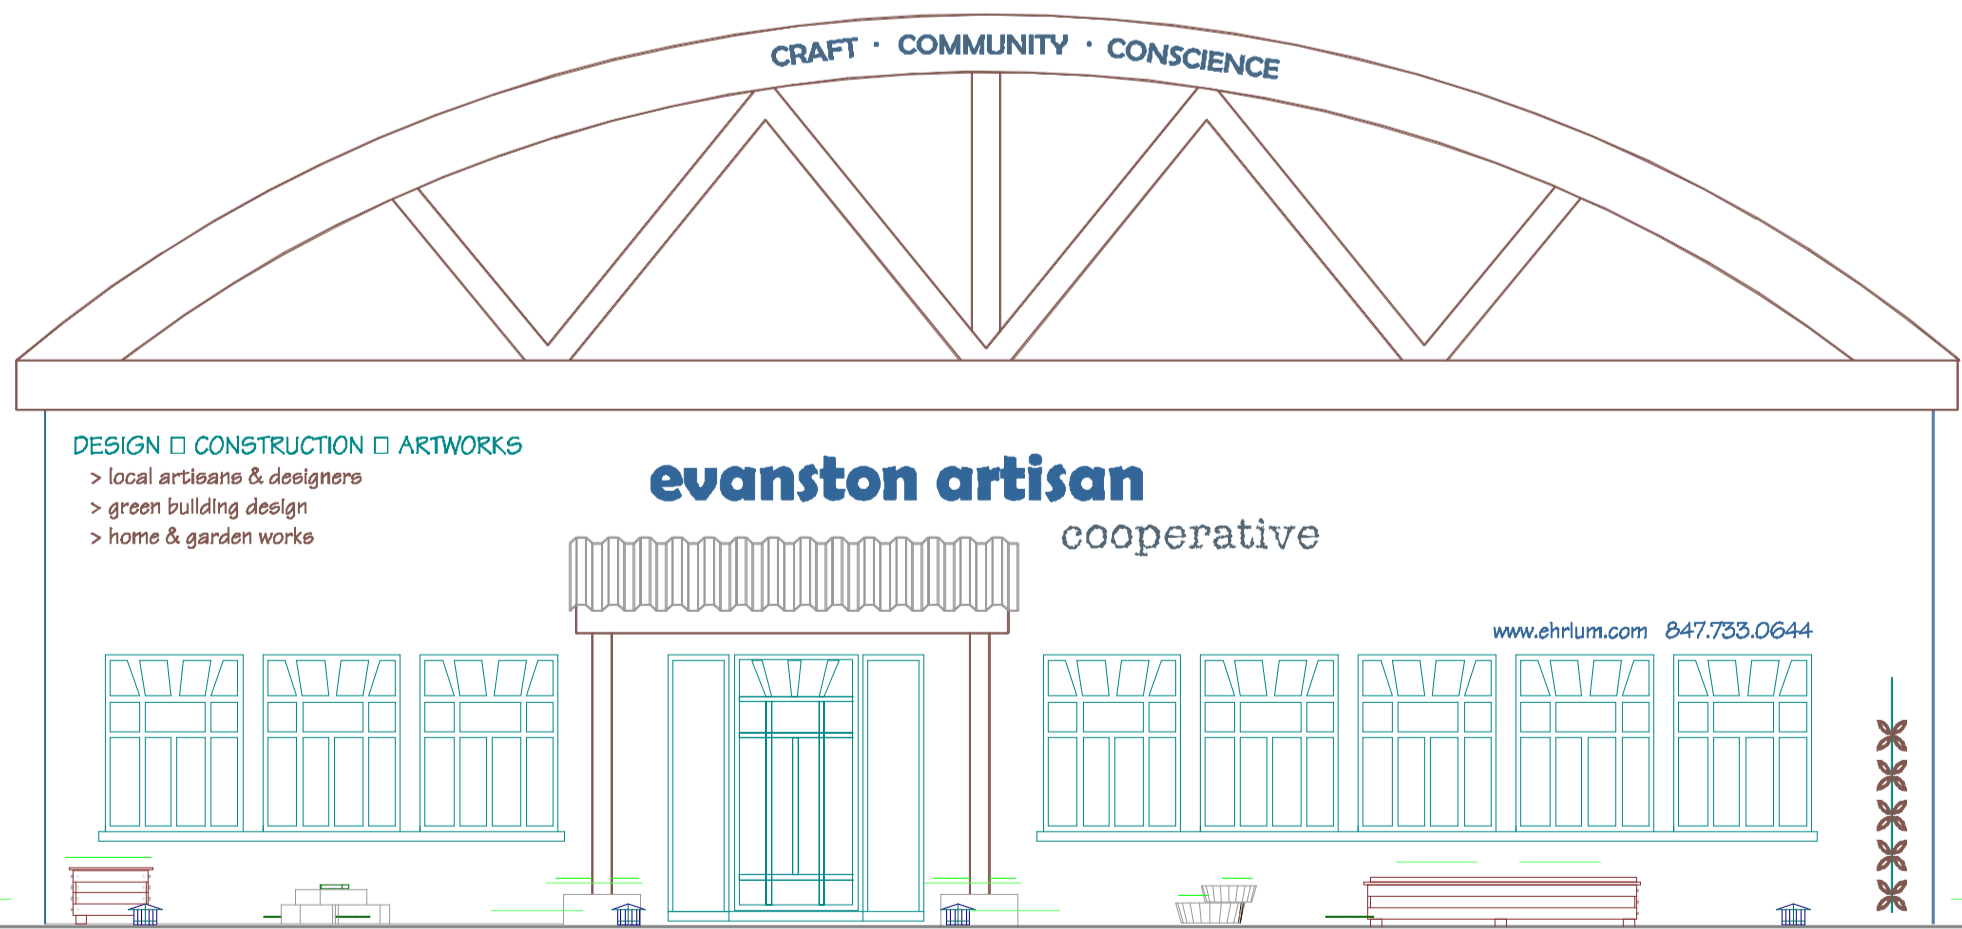

FRONT ELEVATION