



| REVISIONS |      |
|-----------|------|
| No.       | DATE |
|           |      |
|           |      |
|           |      |
|           |      |

DESIGN BY:  
**ehr-lüm**  
 © 2005 All Rights Reserved


BRAZEL RESIDENCE  
 CABINET ELEVATIONS

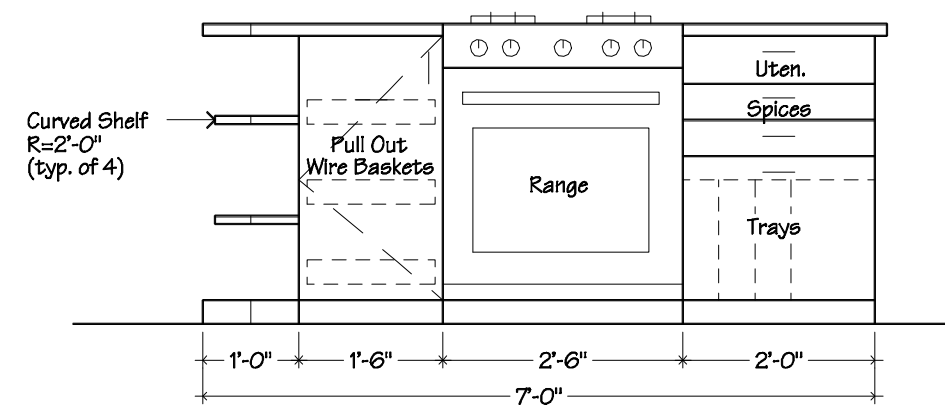


Ⓒ ISLAND ELEV.  
 Scale: 1/2" = 1'

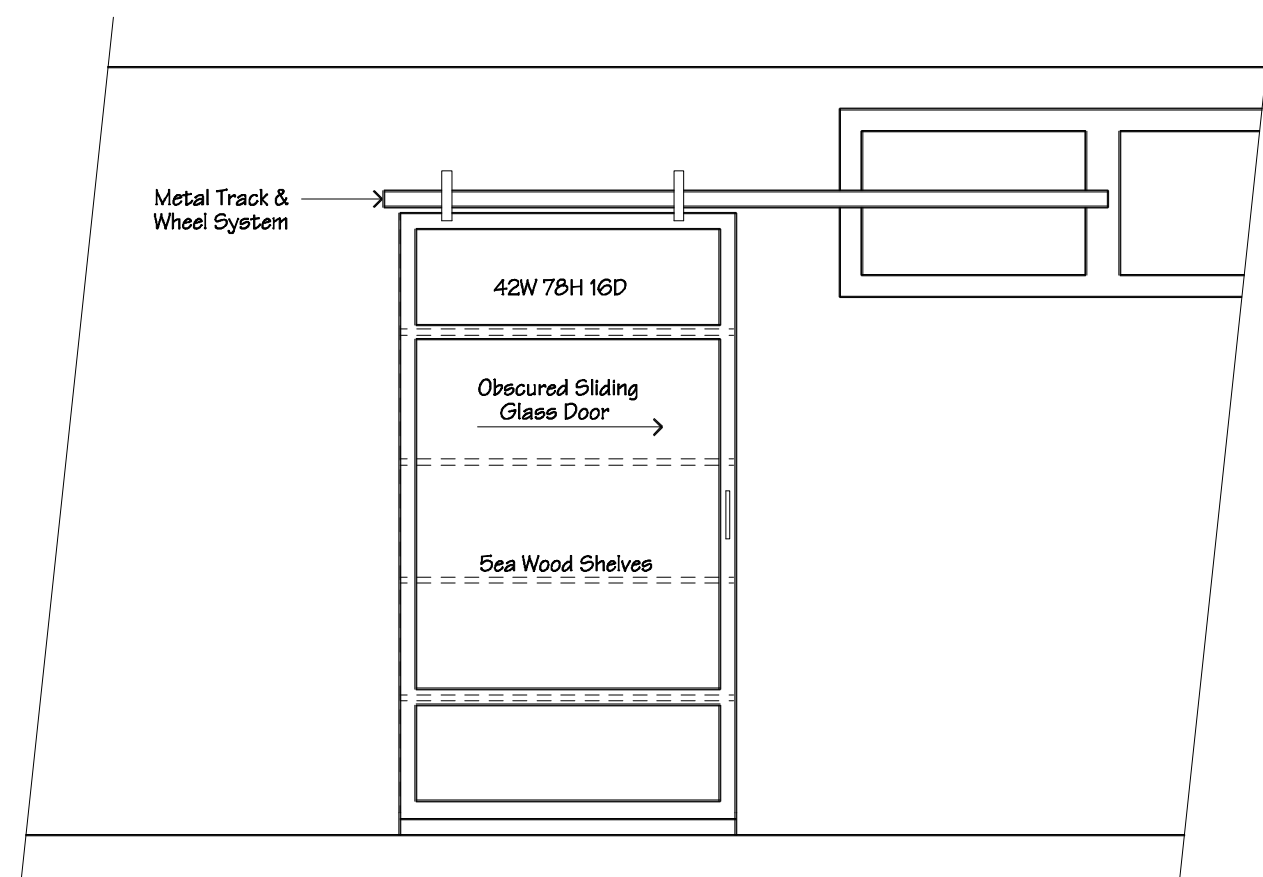


Ⓔ PANTRY ELEVATION  
 Scale: 1/2" = 1'

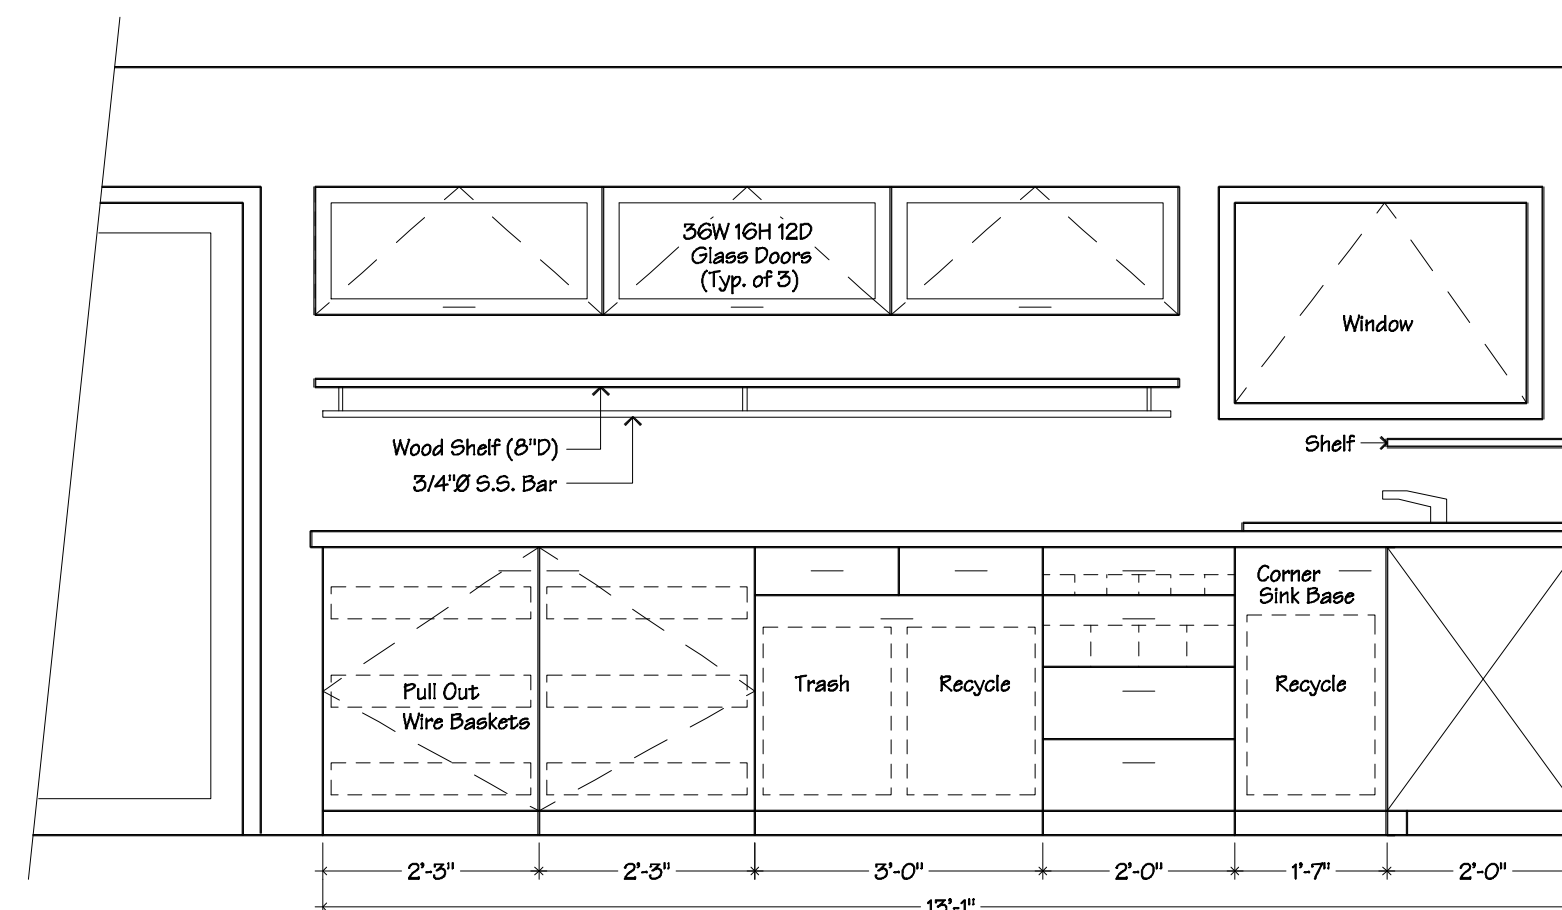

Ⓐ ELEVATION  
 Scale: 1/2" = 1'

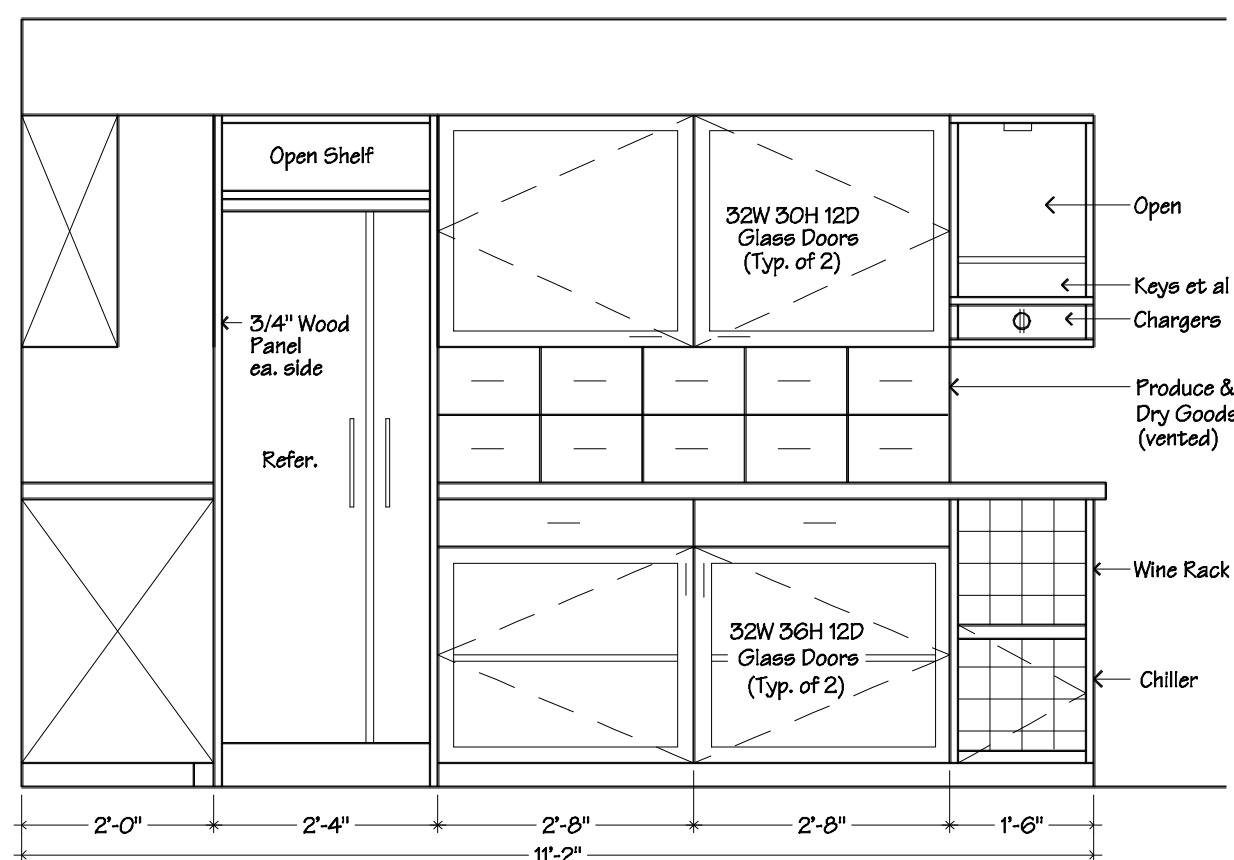

Ⓓ ELEVATION  
 Scale: 1/2" = 1'

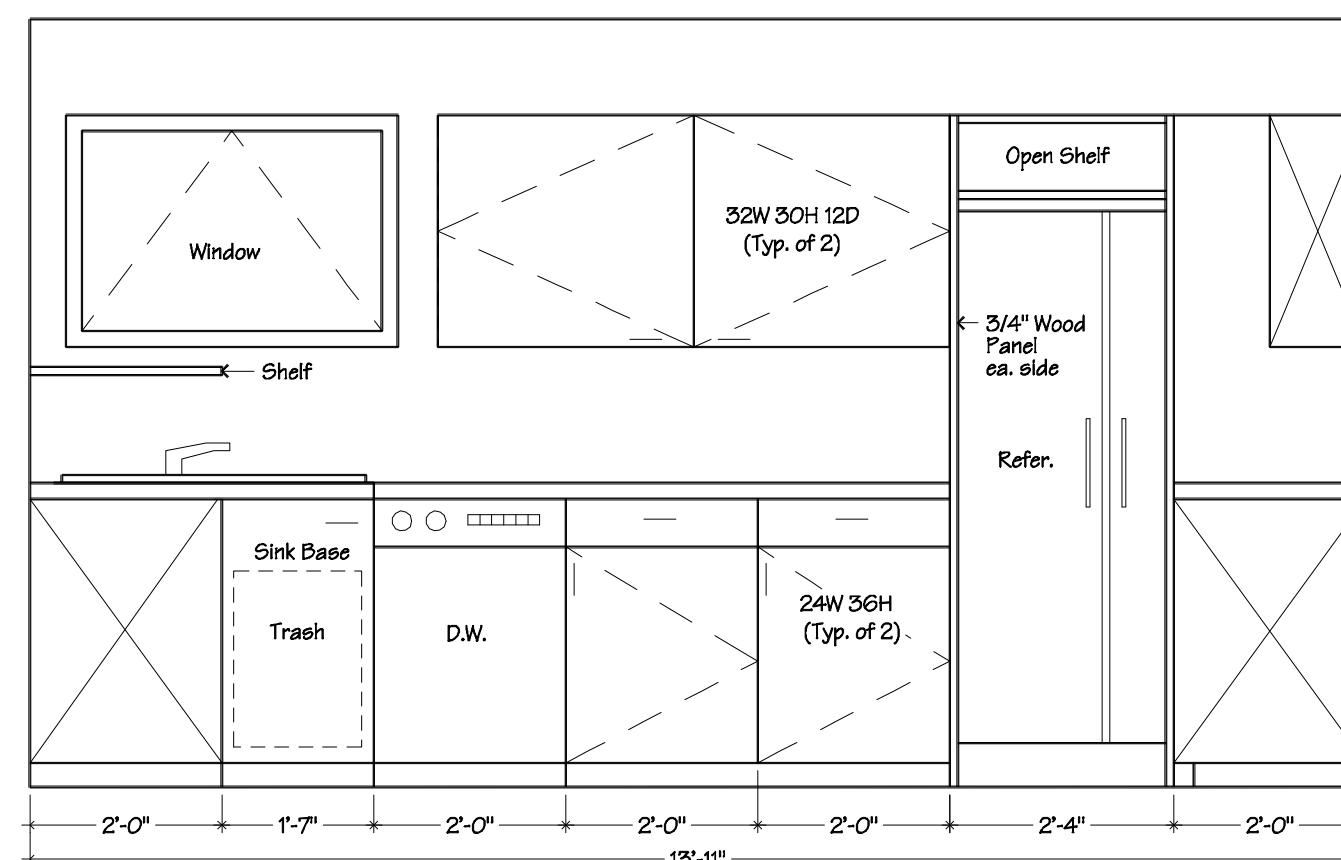

Ⓑ ELEVATION  
 Scale: 1/2" = 1'

DRAWN : CHECKED :

GAB

DATE : 11-10-05

SCALE : 1/2" = 1'

JOB NO. :

SHEET

2

OF 2 SHEETS